



PRODUCED IN CONJUNCTION WITH NEUDSIGN ARCHITECTURE, LLC. ALL RIGHTS ARE EXPRESSLY RESERVED AND IT MAY NOT BE REPRODUCED IN WHOLE OR IN PART WITHOUT EXPRESSED WRITTEN CONSENT OF HANSEN-RICE, INC. THIS DWG. SHALL BE RETURNED TO HANSEN-RICE, INC. AT IT'S REQUEST. © 2014 BY HANSEN-RICE, INC.

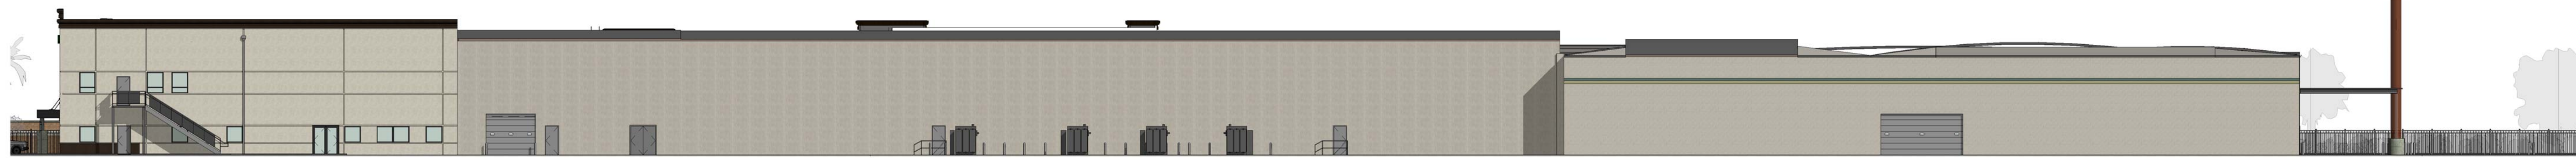


① DR- East - New - Overall
3/64" = 1'-0"



② DR- North - New - Overall
3/64" = 1'-0"

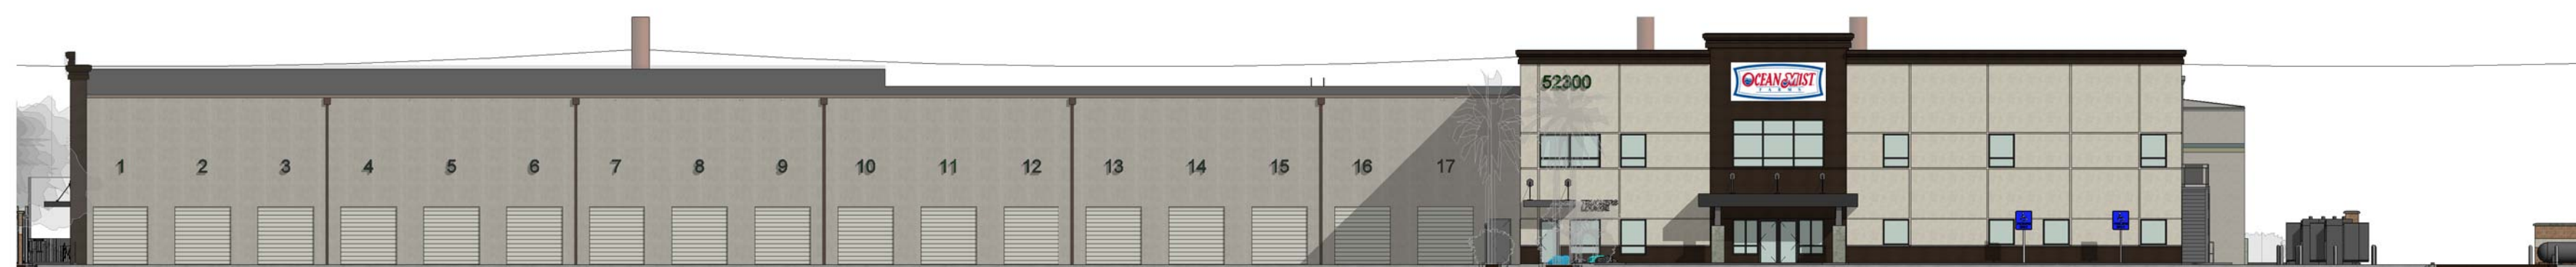

③ DR-South - New - Overall
3/64" = 1'-0"

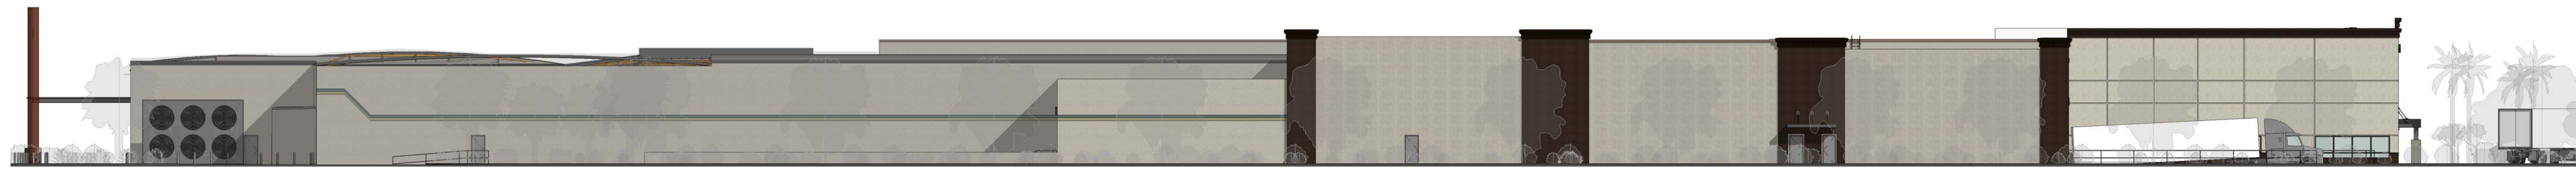


④ DR-West - New - Overall
3/64" = 1'-0"

1717 E Chisholm Drive
Nampa, ID 83687
HANSEN-RICE
CONSTRUCTION
hansen-rice.com
(208) 465-0200 PH
(208) 465-0272 FX
It's the TRUST factor.

PROFESSIONAL SEAL

DO NOT SCALE DRAWINGS
CONTRACTOR SHALL VERIFY ALL
CONDITIONS AND DIMENSIONS
AT THE JOB SITE AND NOTIFY
HANSEN-RICE, INC. OF ANY
DIMENSIONAL ERRORS, OMISSIONS,
OR DISCREPANCIES BEFORE
BEGINNING OR FABRICATING
ANY WORK.

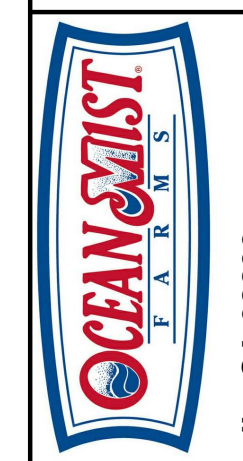

CLIENT / SHEET DESCRIPTION:
Ocean Mist Farms

52300 Enterprise Way, Coachella, CA 92236
Storage/Process Remodel & Add.
RENDERED ELEVATIONS

NO.	A	DESCRIPTION	DATE
		Arch. Design Review	10/14/14
DRAWN BY	JRC	SHEET	DR-211
DATE	06/25/14	REV.	A
SCALE @ 24"x36"	3/64" = 1'-0"	JOB NUMBER	HRI-13568

10/16/2014 7:16:22 AM