


PLAN 2 | SCHEMATIC DESIGN

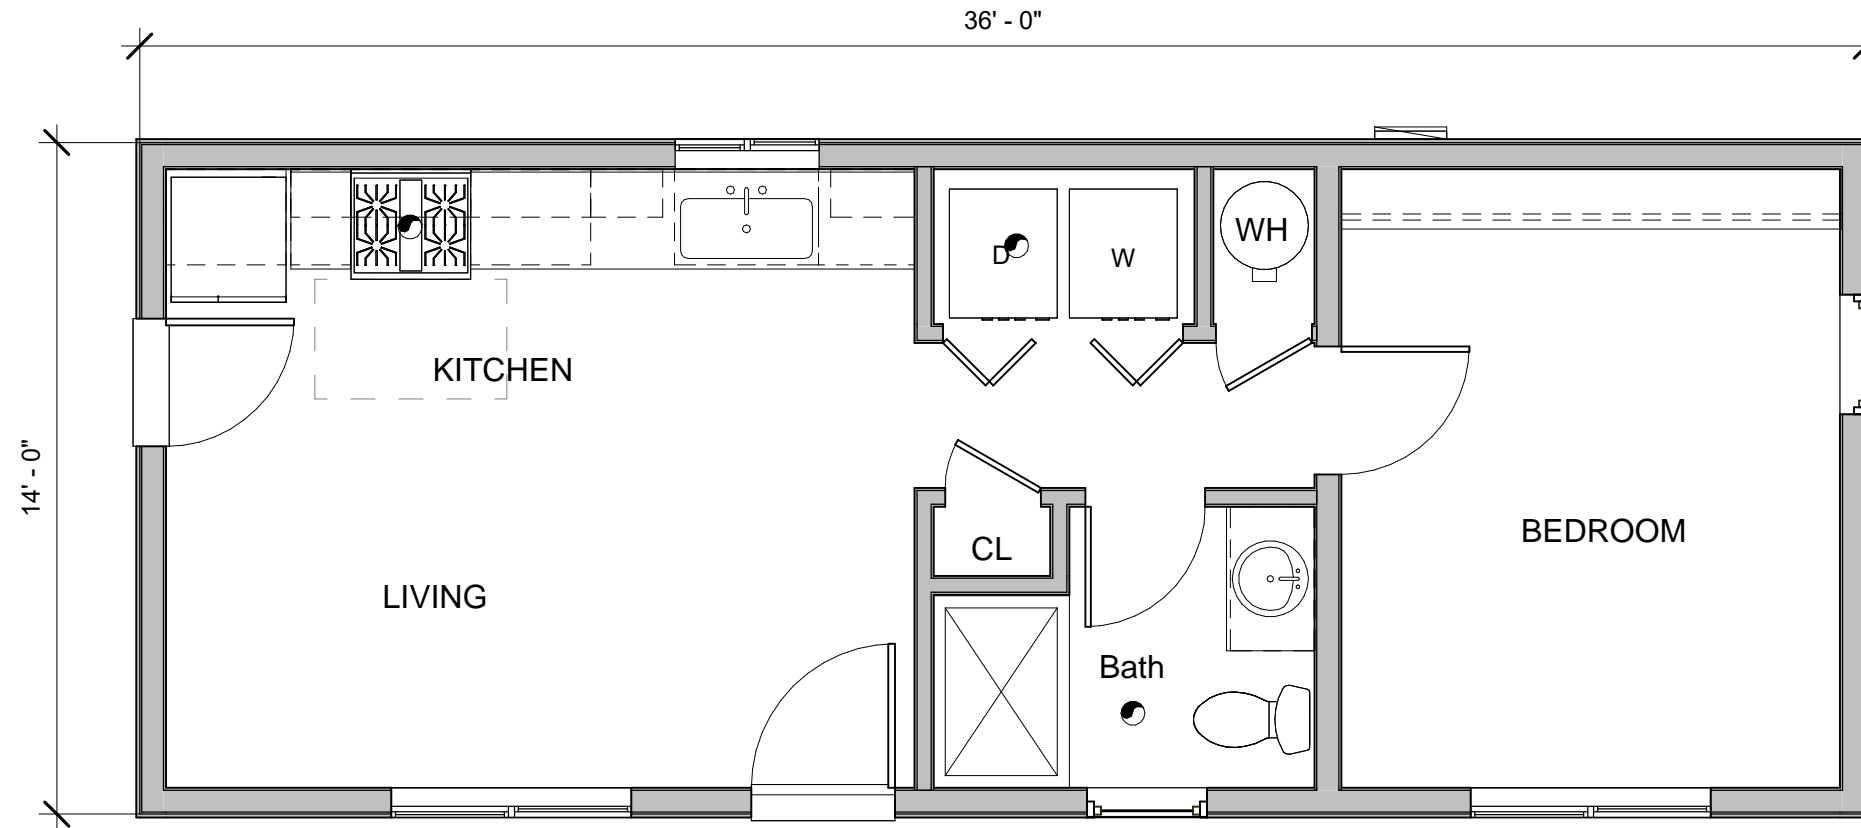

2 504 FT² | 1 BED / 1 BATH
1/4" = 1'-0"



PLAN 2 | FLOOR PLAN COACHELLA ADU PROTOTYPES

ISSUE DATE: 11/08/2023

2939-01-CU22

A2-11