


# PLAN 3 | SCHEMATIC DESIGN

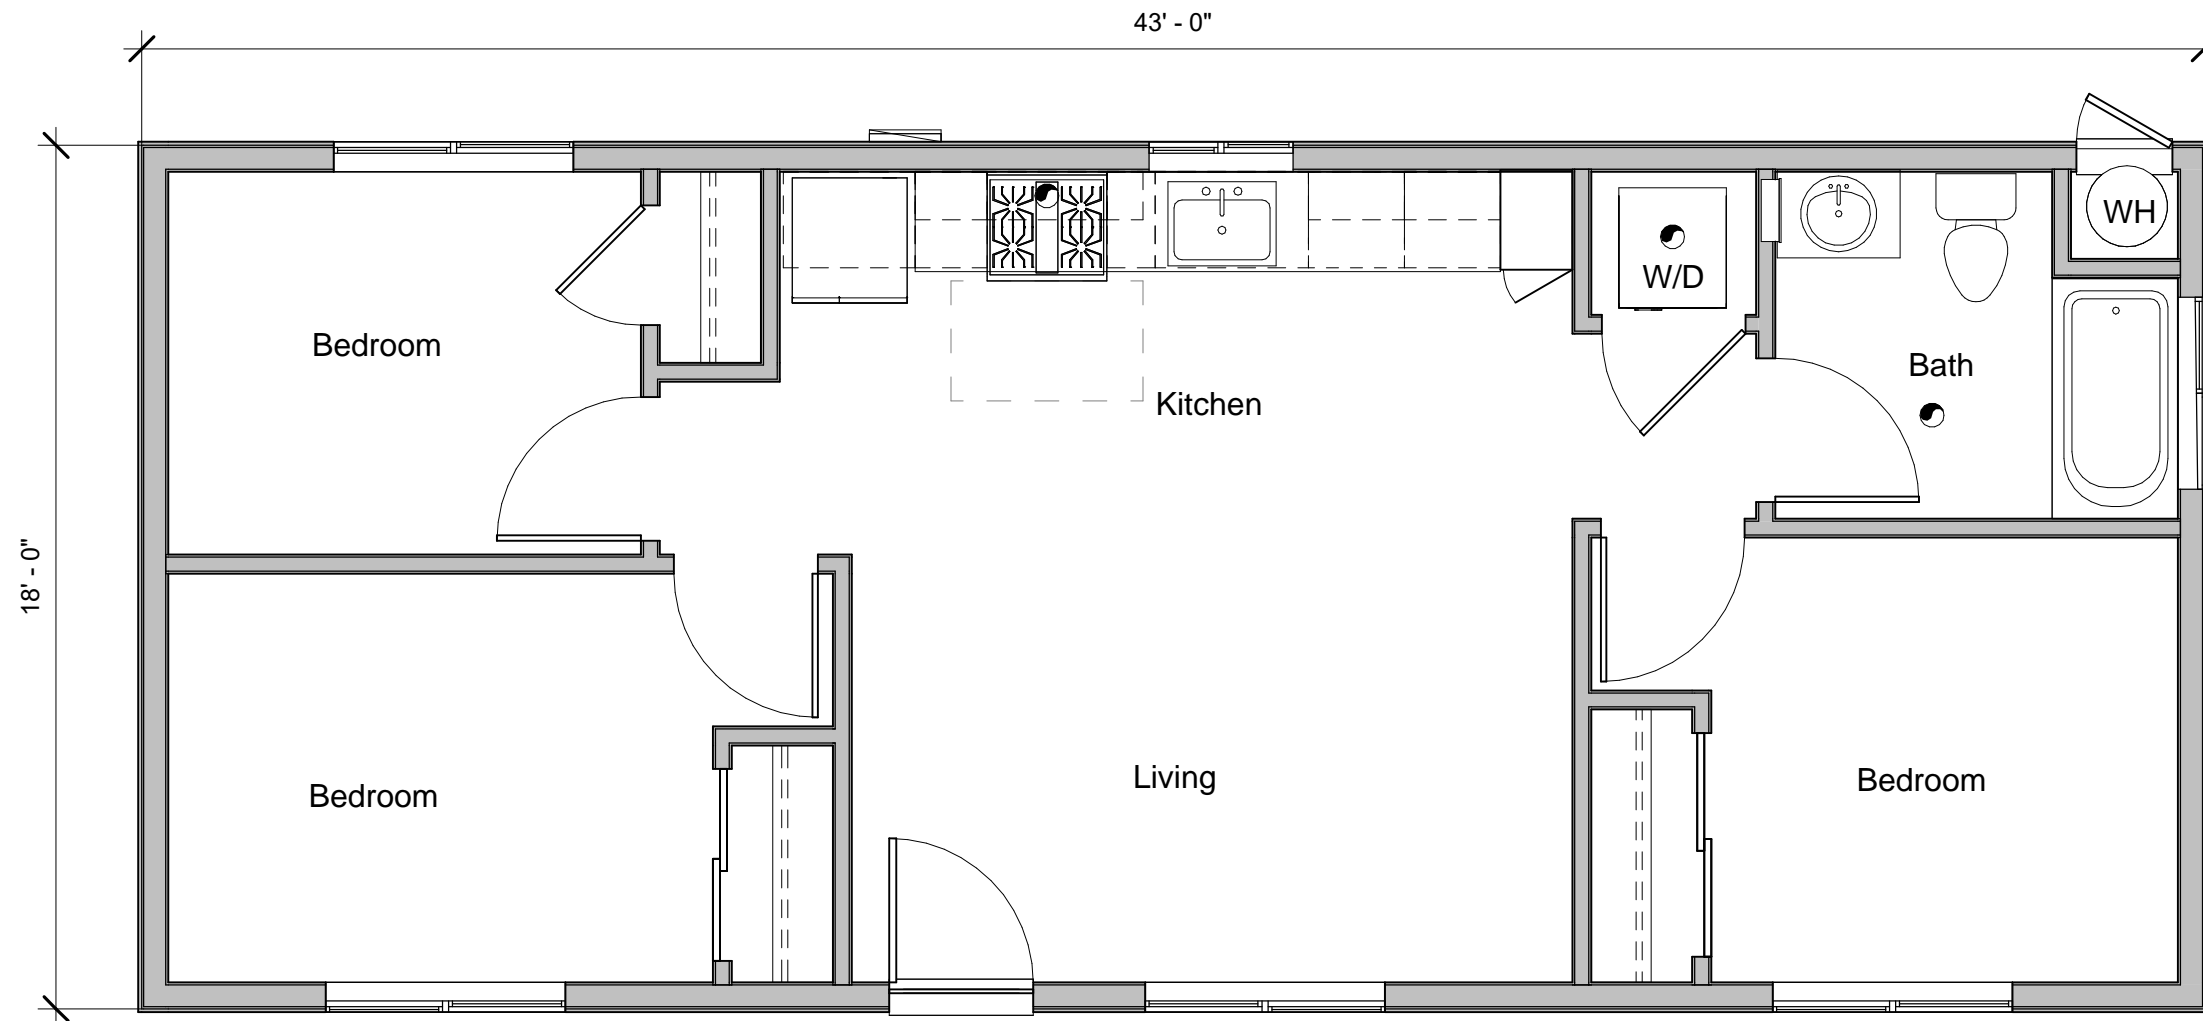

**3** 774 FT<sup>2</sup> | 3 BED / 1 BATH  
1/4" = 1'-0"



**PLAN 3 | FLOOR PLAN**  
**COACHELLA ADU PROTOTYPES**

ISSUE DATE: 11/08/2023

2939-01-CU22

**A3-18**