


PLAN 5 | SCHEMATIC DESIGN

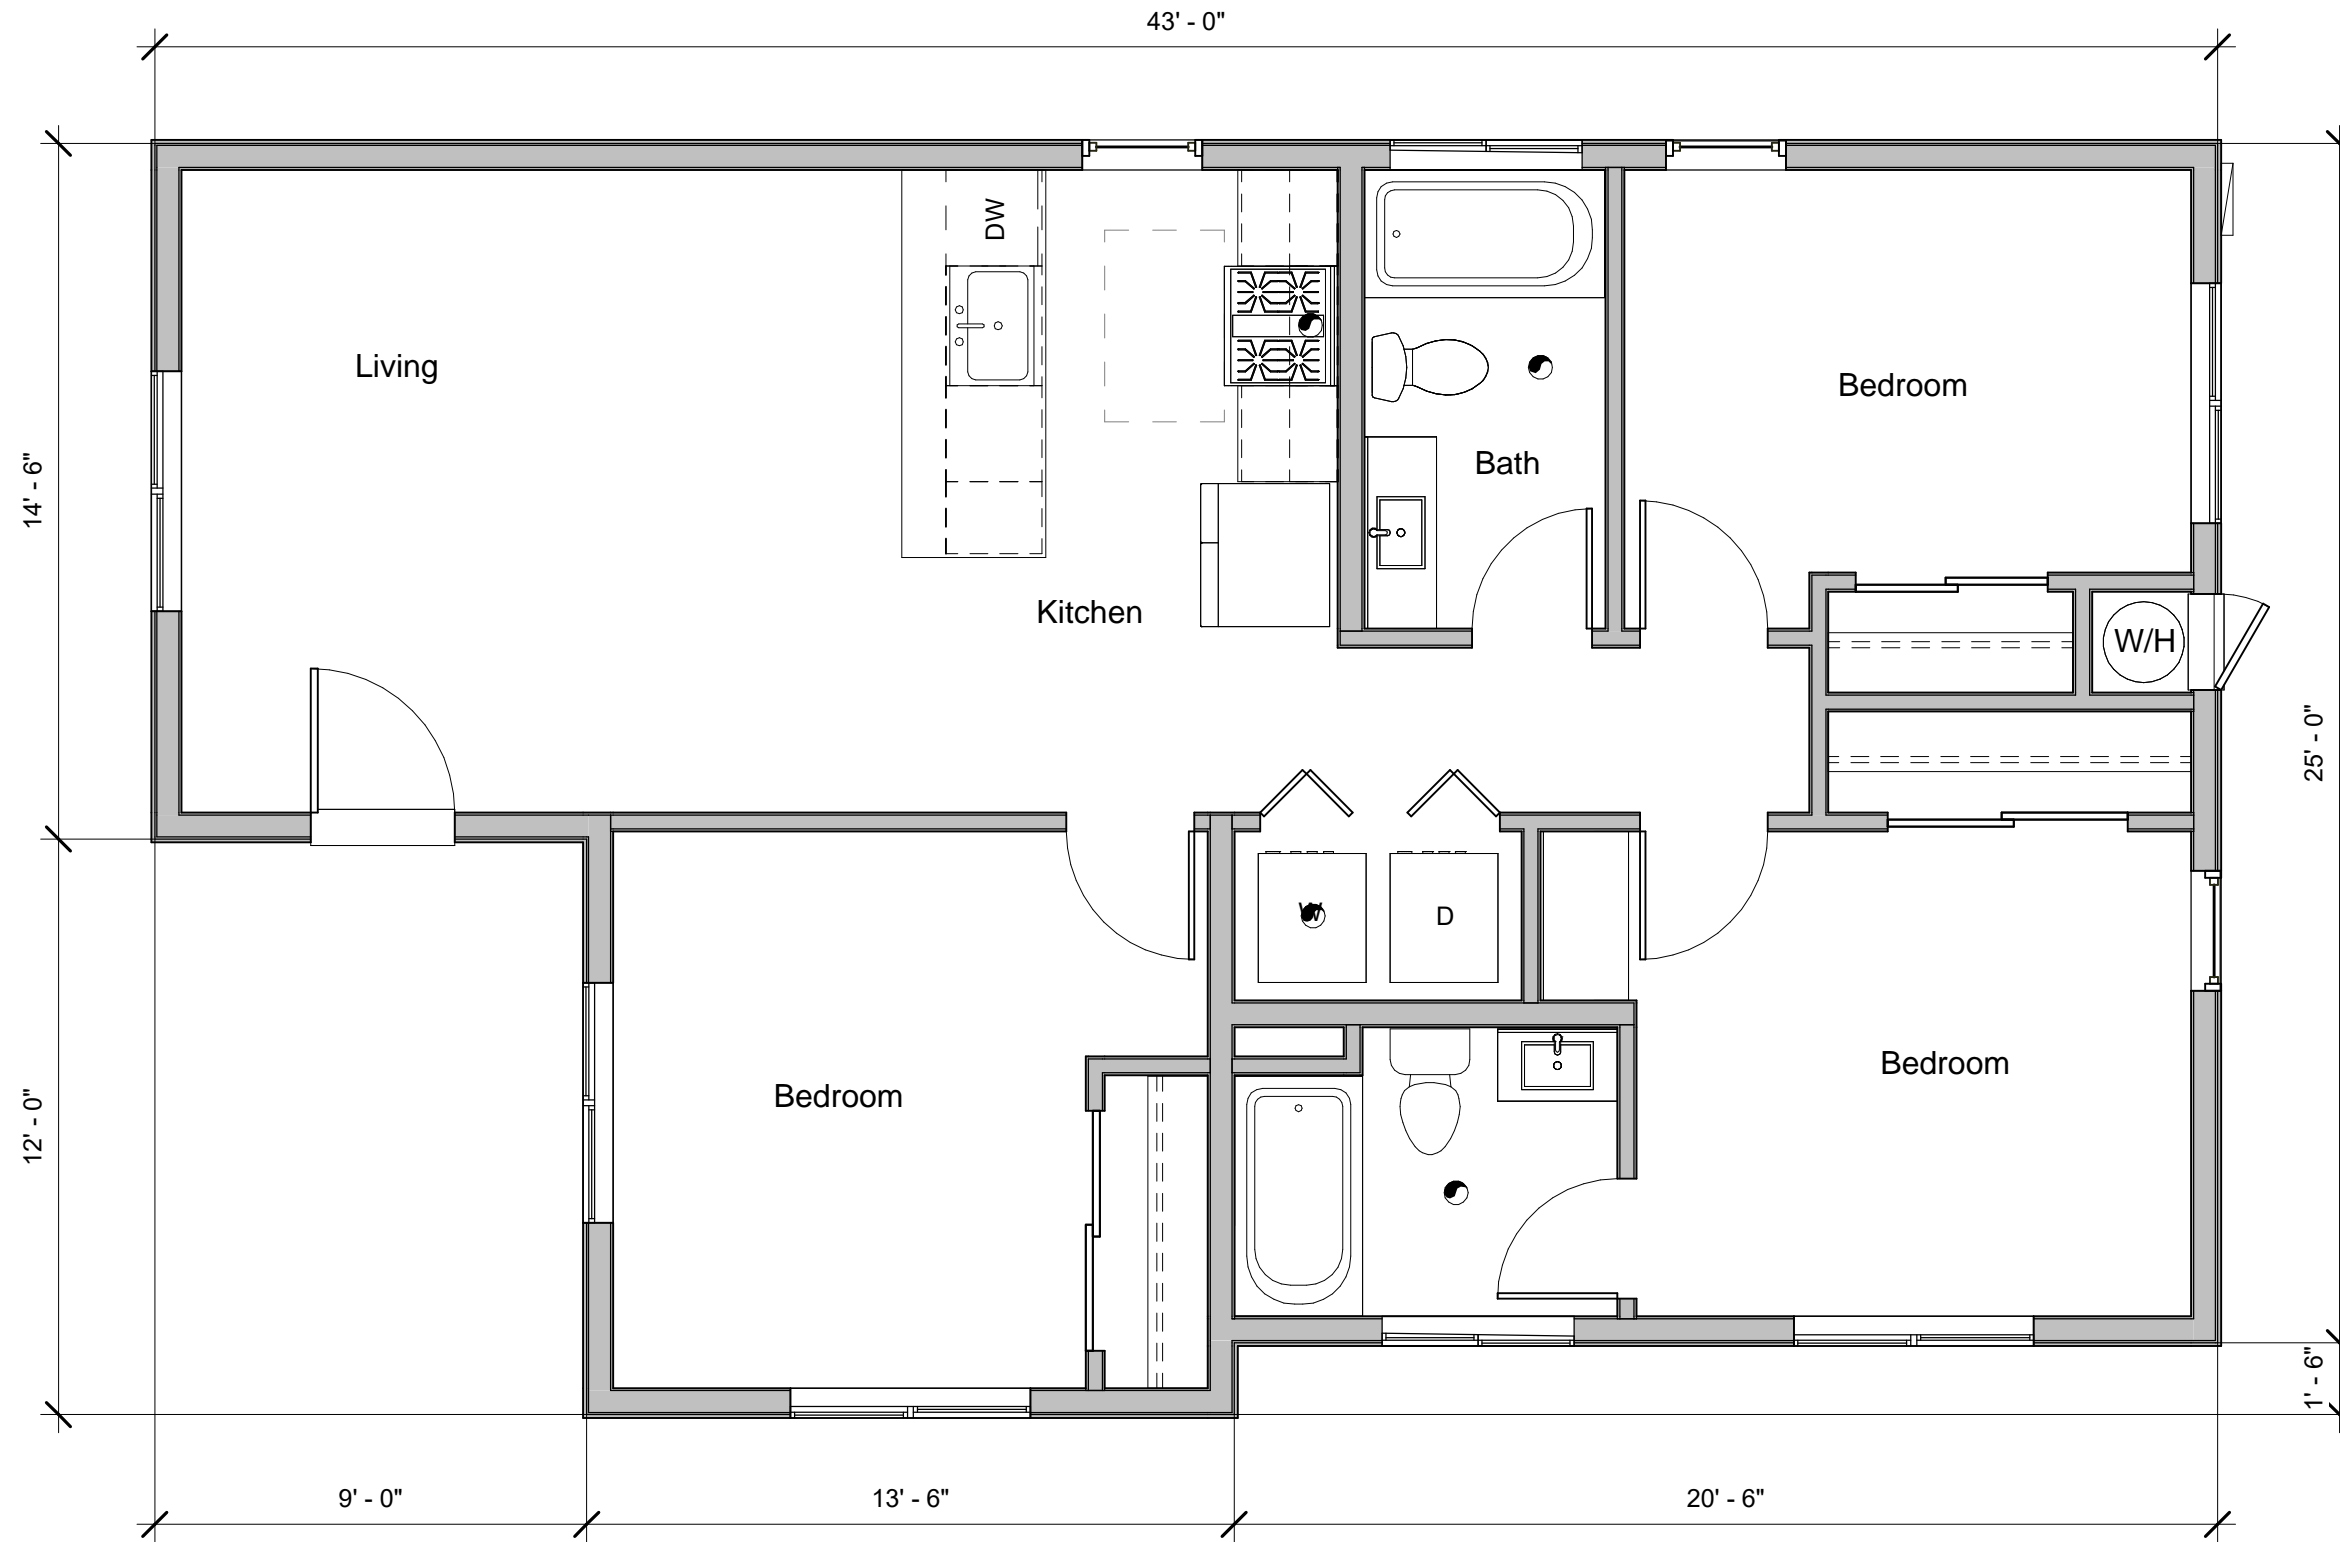

5 1,000 FT² | 3 BED / 2 BATH
1/4" = 1'-0"



PLAN 5 | FLOOR PLAN COACHELLA ADU PROTOTYPES

ISSUE DATE: 11/08/2023

2939-01-CU22

A5-32